
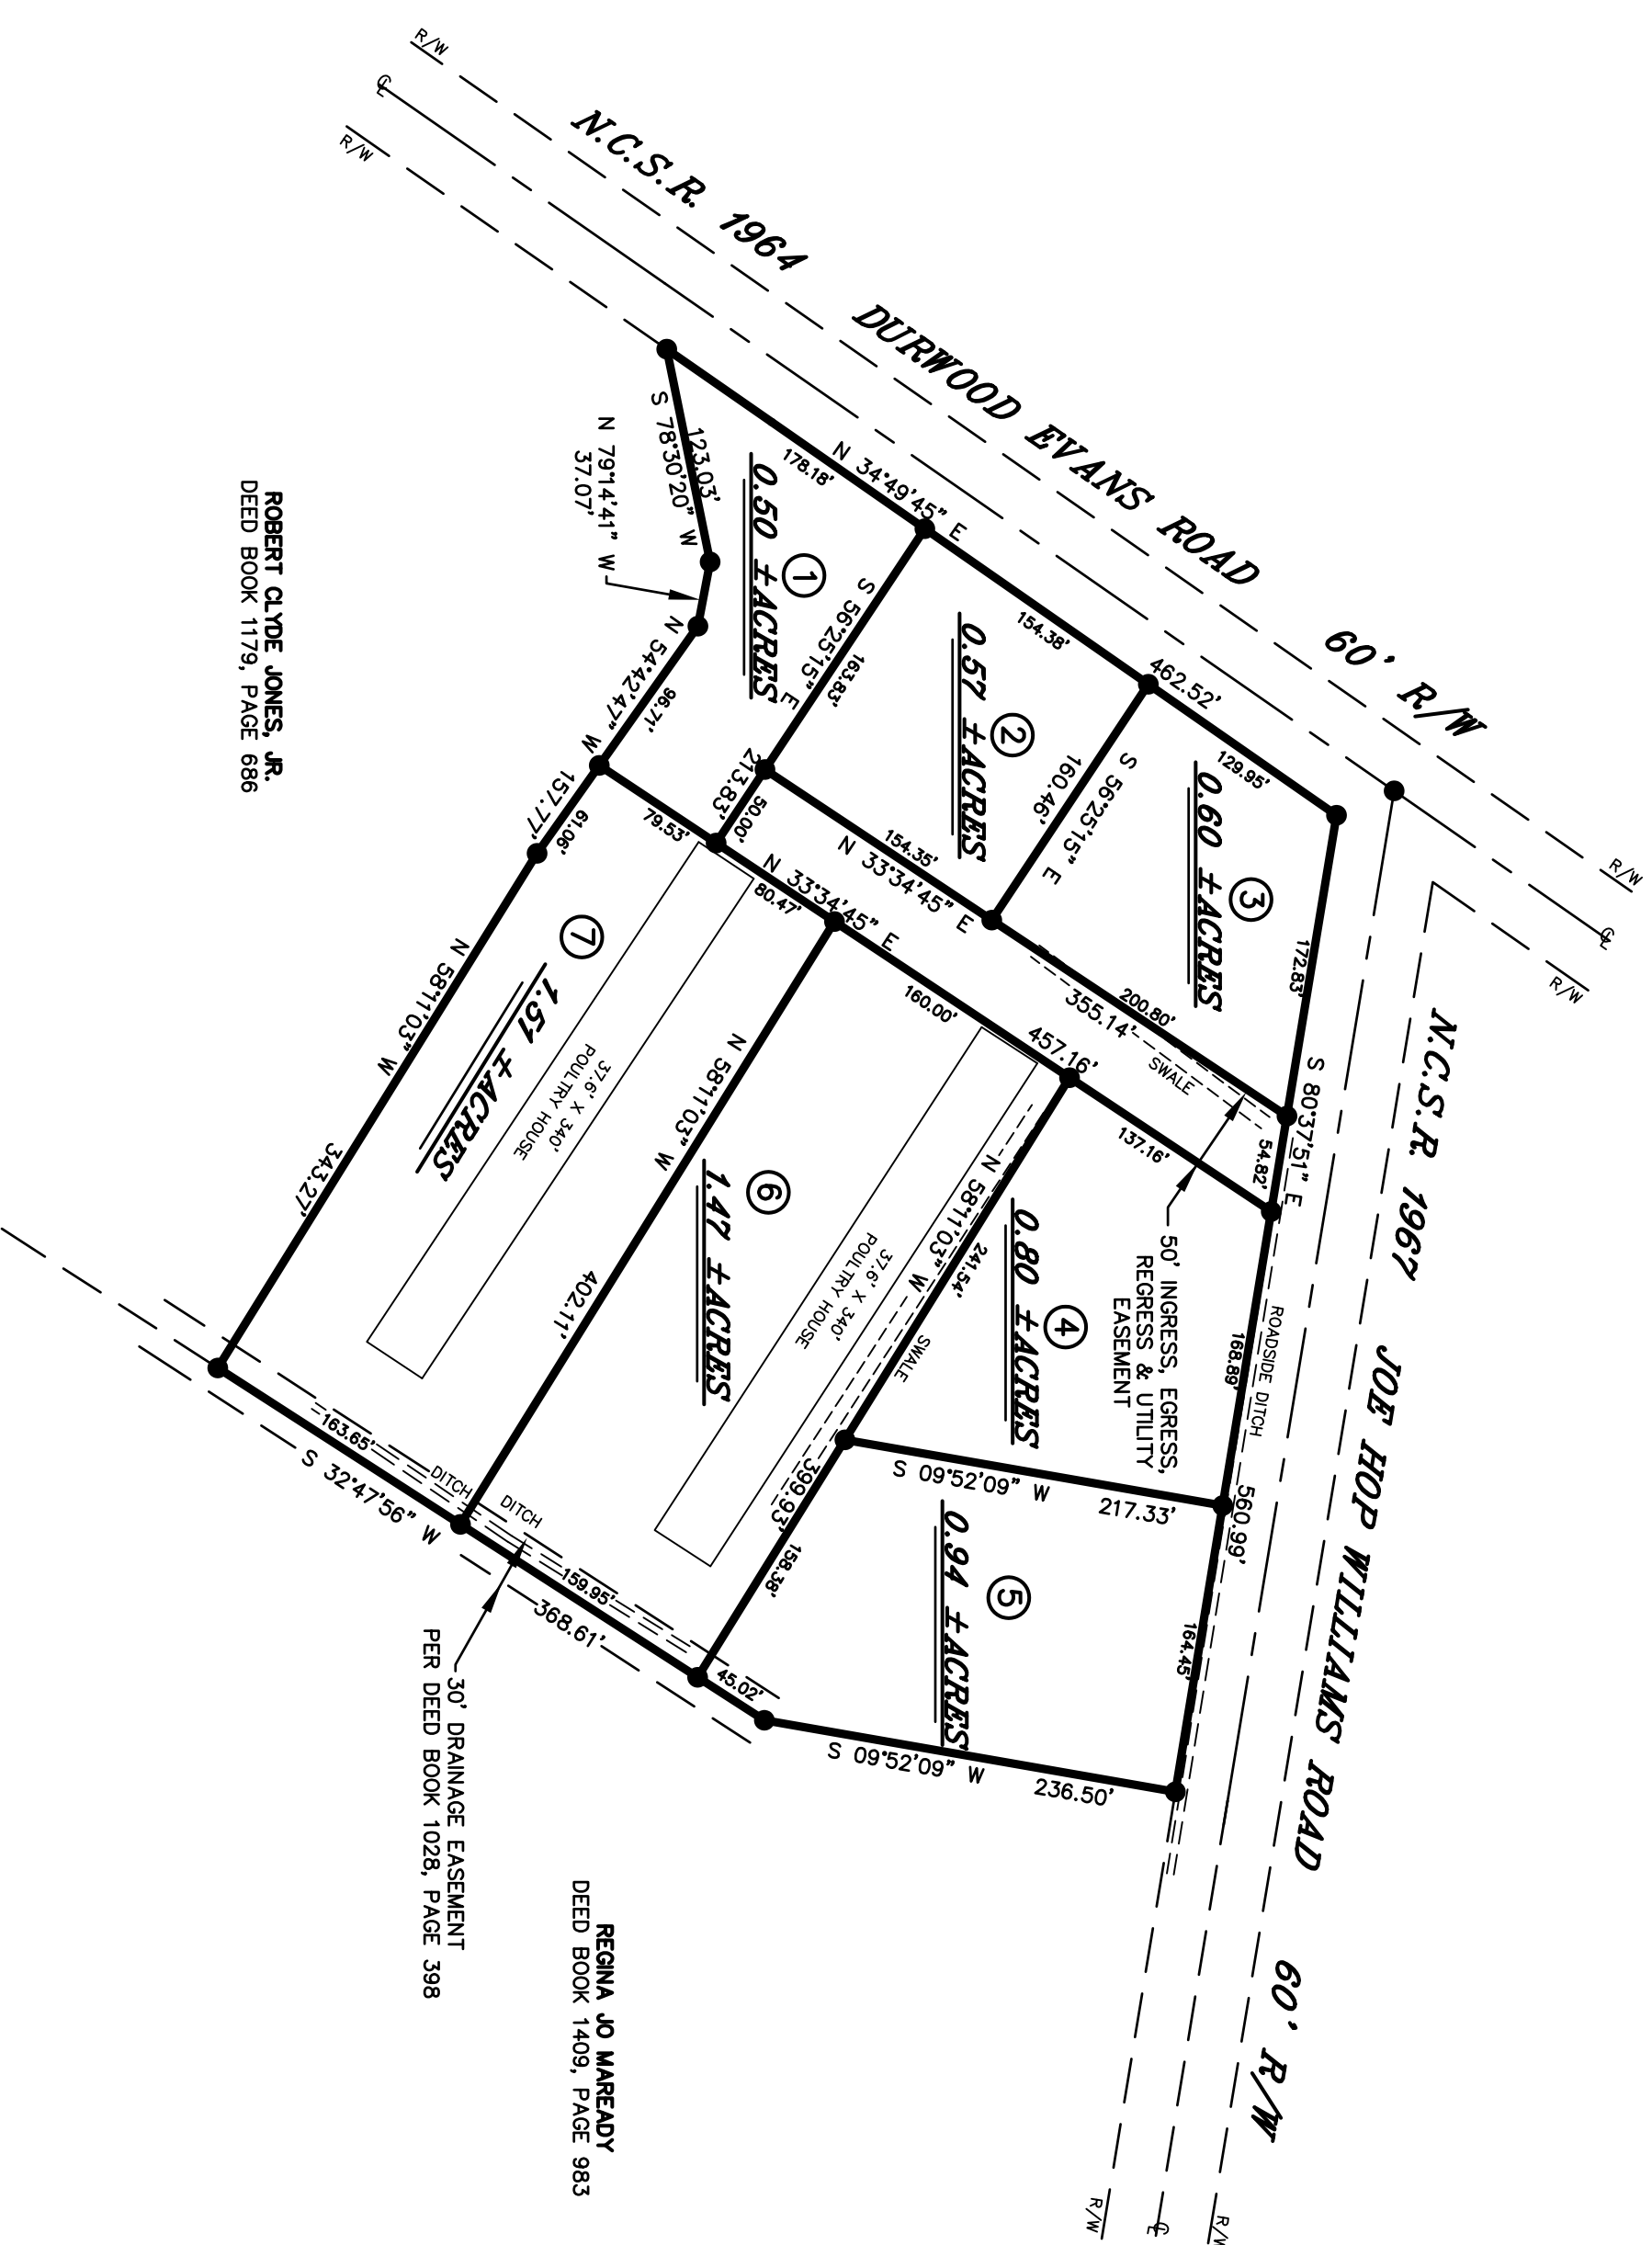


I, JOHNNY J. WILLIAMS, PROFESSIONAL LAND SURVEYOR, CERTIFY THAT THIS IS A COMPOSITE MAP ONLY WITH DATA BEING TAKEN FROM SOURCES AS NOTED HEREON AND NOT FROM AN ACTUAL SURVEY. THAT THIS MAP IS NOT IN COMPLIANCE WITH SECTION 1600 OF THE BOARD RULES AND G.S. 47-30 AS AMENDED, AND THAT THIS MAP IS NOT PREPARED FOR RECORDING.

JOHNNY J. WILLIAMS, P.L.S., L-3170

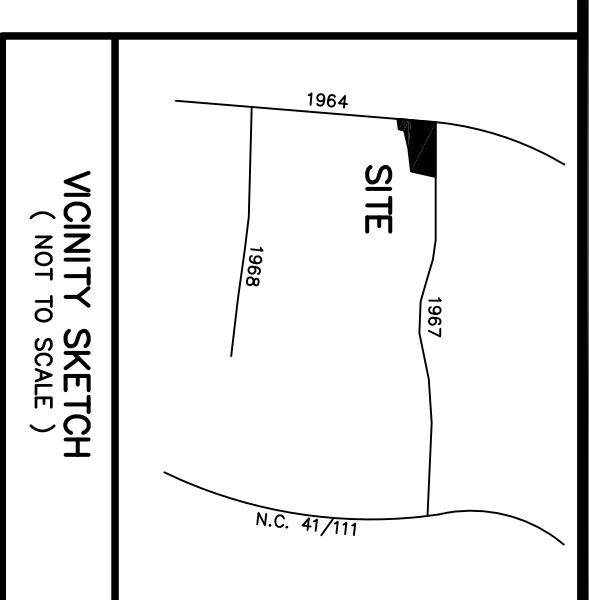

**LEGEND:**

- R/W = RIGHT-OF-WAY
- = CENTERLINE
- = PROPERTY LINE
- NCGS = NORTH CAROLINA GEODETIC SURVEY

**NOTES:**

- 1) THE PROPERTY SHOWN HEREON IS NOT LOCATED WITHIN A SPECIAL 100 YEAR FLOOD HAZARD AREA ACCORDING TO FLOOD INSURANCE RATE MAP NO. 3720340000 DATED FEBRUARY 19, 2008.
- 2) THE MAINTENANCE OF THE 50' INGRESS, EGRESS, AND REGRESS EASEMENT SHOWN HEREON IS THE SOLE RESPONSIBILITY OF THE OWNER OF THE SURVEYED TRACT. COUNTY, STATE, OR OTHER GOVERNMENT AGENCIES ARE NOT RESPONSIBLE FOR THE MAINTENANCE AND UPKEEP OF THIS ROAD.
- 3) THIS MAP WAS PREPARED USING THE LISTED REFERENCES AND NOT FROM AN ACTUAL SURVEY BY JOHNNY J. WILLIAMS LAND SURVEYING.

**REFERENCES:**

- PARCEL TWO DEED BOOK 1028, PAGE 398

COMPOSITE MAP FOR:

**DOUG BROWN**

INDIVIDUAL TRACT ON N.C.S.R. 1964 (DURWOOD EVANS ROAD) & N.C.S.R. 1967 (JOE HOP WILLIAMS ROAD) LIMESTONE TOWNSHIP, DUPLIN COUNTY, N.C.

DATE: JULY 7, 2008  
SCALE: 1" = 100'



**JW** JOHNNY J. WILLIAMS LAND SURVEYING, P.C. **JW**  
P.O. BOX 778, BEULAVILLE, N.C. 28518  
PHONE: 910-298-8272 FAX: 910-298-2310  
EMAIL: JWILLIAMS@JWSURVEY.COM

PROJECT: BROWN, DOUG, 0508-1964  
FILE NAME: BR0000508  
TDS FILE: BR0000708